


OVERALL FLOOR PLAN

SCALE: 1/8" = 1'-0"

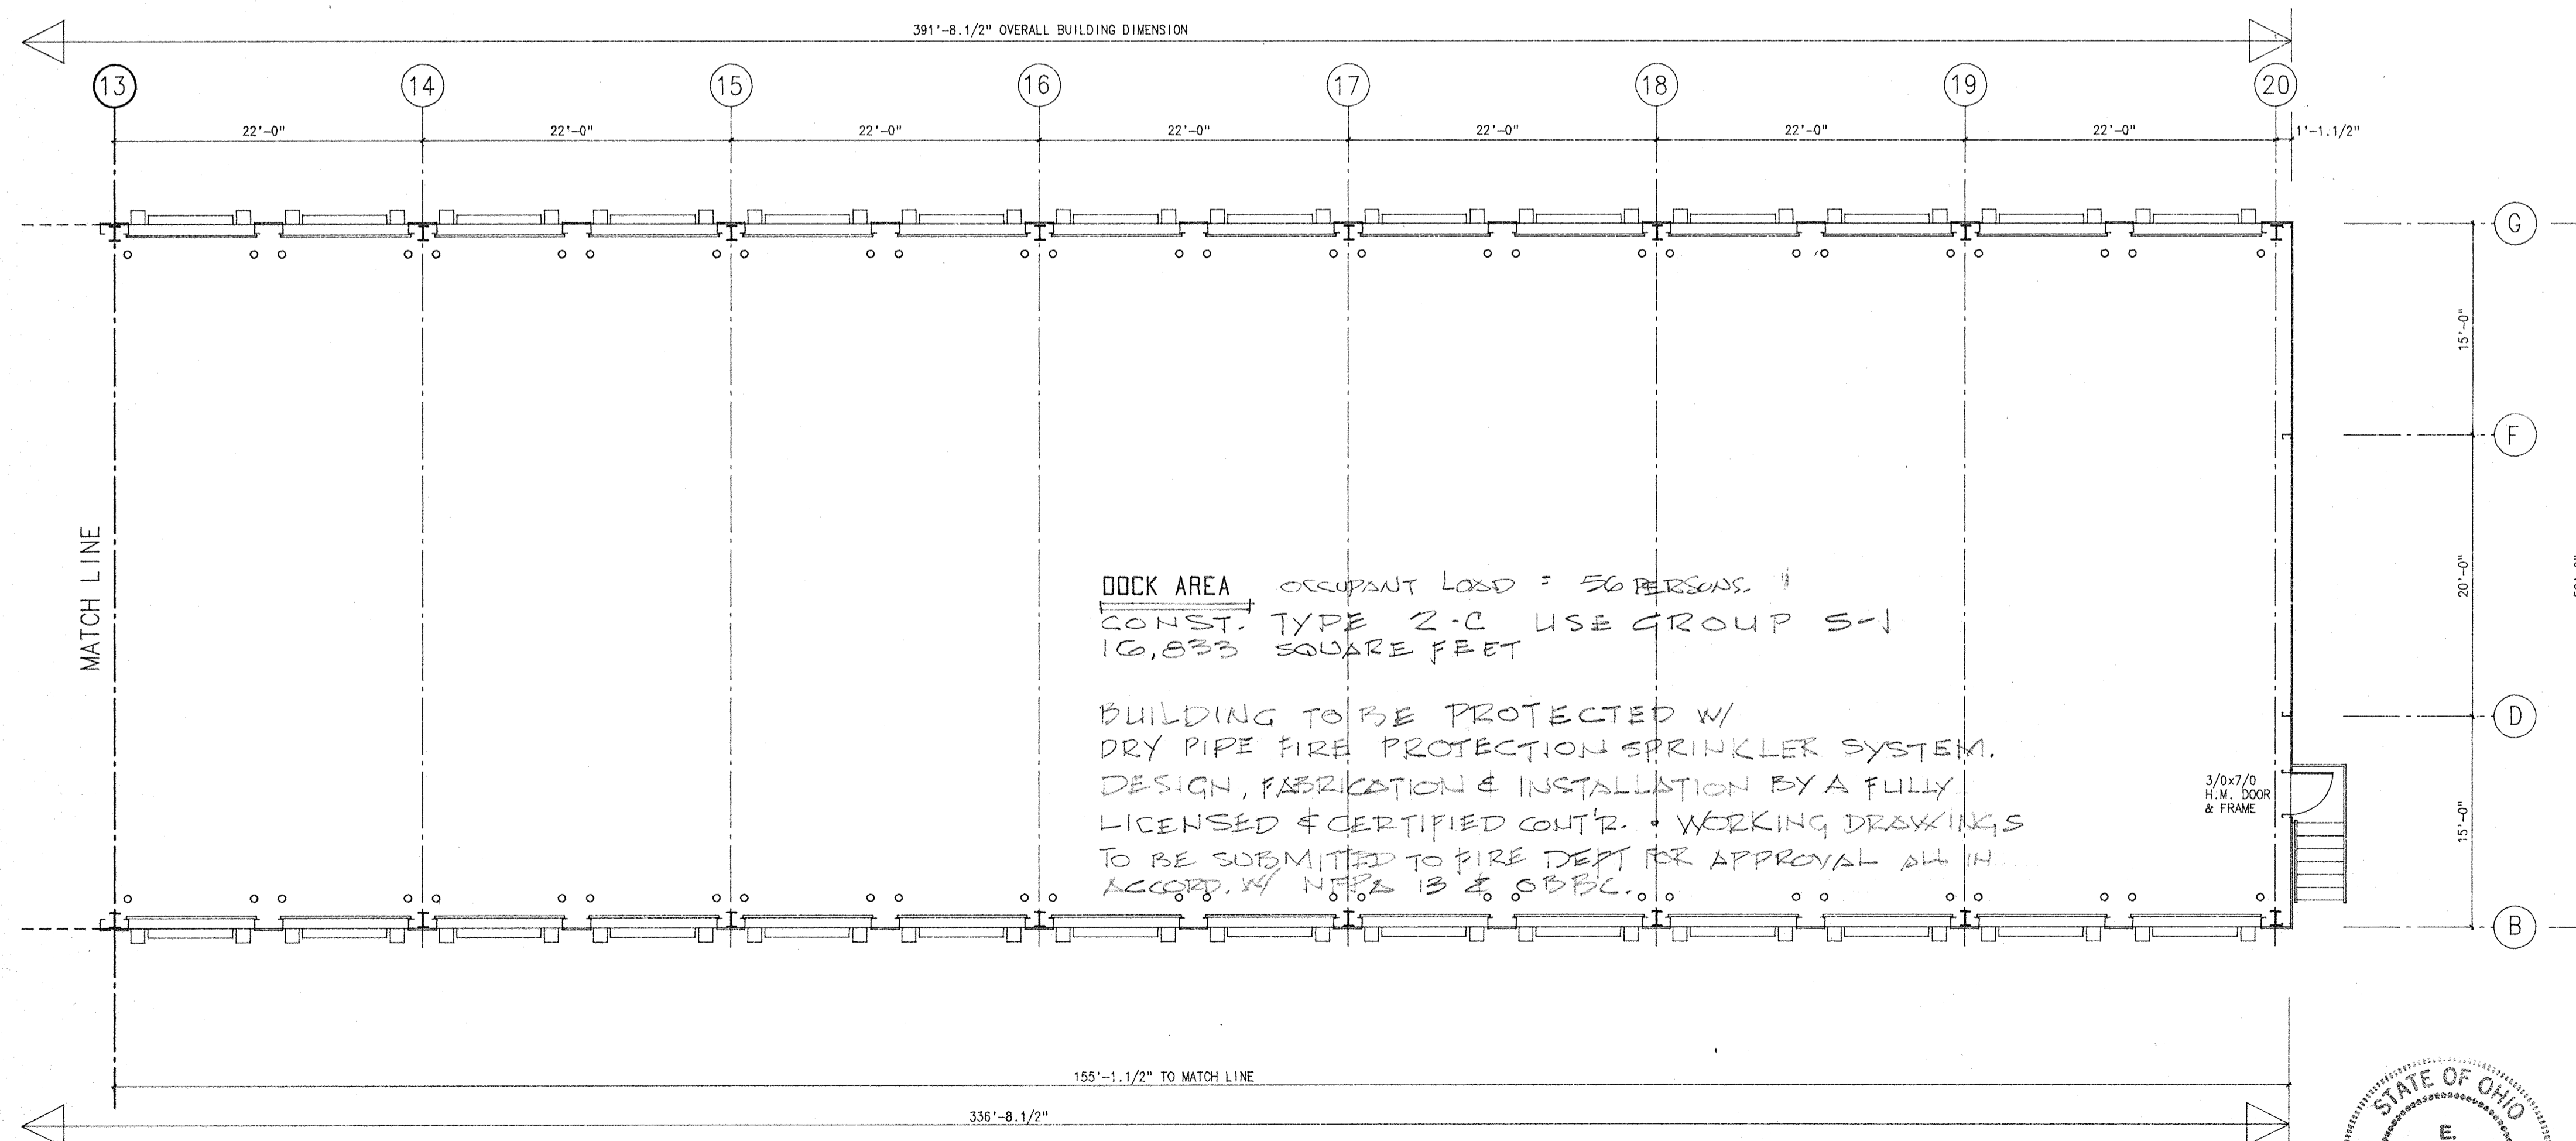

OVERALL FLOOR PLAN (CONTINUED)


SCALE: 1/8" = 1'-0"

NOTES

1. EXIT DOOR HOWE READILY OPENED FROM EGRESS SIDE W/O KEY OR SPECIAL KNOWLEDGE.
2. INT. PIN TO CONFORM TO 222.5 & 6 OBSC
3. CARPET TO CONFORM TO 222.7.
4. PRIVACY LOCKS ON UPPER LAY. DOORS.

DOCK AREA OCCUPANT LOAD = 50 PERSONS.  
 CONST. TYPE 2-C USE GROUP S-1  
 16,833 SQUARE FEET

BUILDING TO BE PROTECTED W/  
 DRY PIPE FIRE PROTECTION SPRINKLER SYSTEM.  
 DESIGN, FABRICATION & INSTALLATION BY A FULLY  
 LICENSED & CERTIFIED CONTR. WORKING DRAWINGS  
 TO BE SUBMITTED TO FIRE DEPT FOR APPROVAL ALL IN  
 ACCORD. W/ NOTES 13 & SPEC.

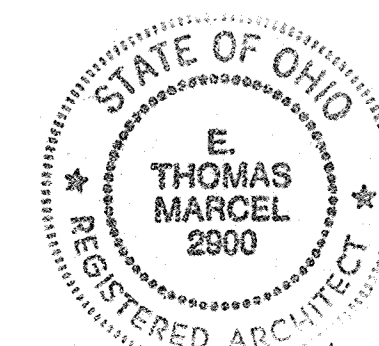

Project: <b>CONWAY CENTRAL EXPRESS TERMINAL</b>	
8150 TYLER BOULEVARD, MENTOR, OHIO 44060	
E. THOMAS MARCEL ARCHITECT	
8353 MENTOR AVENUE, MENTOR, OHIO 44060	
Drawn by: G.A.	Date: 7/1/90
Project No. _____	
OVERALL FLOOR PLAN	